


1 ST FLR.




2ND FLE.

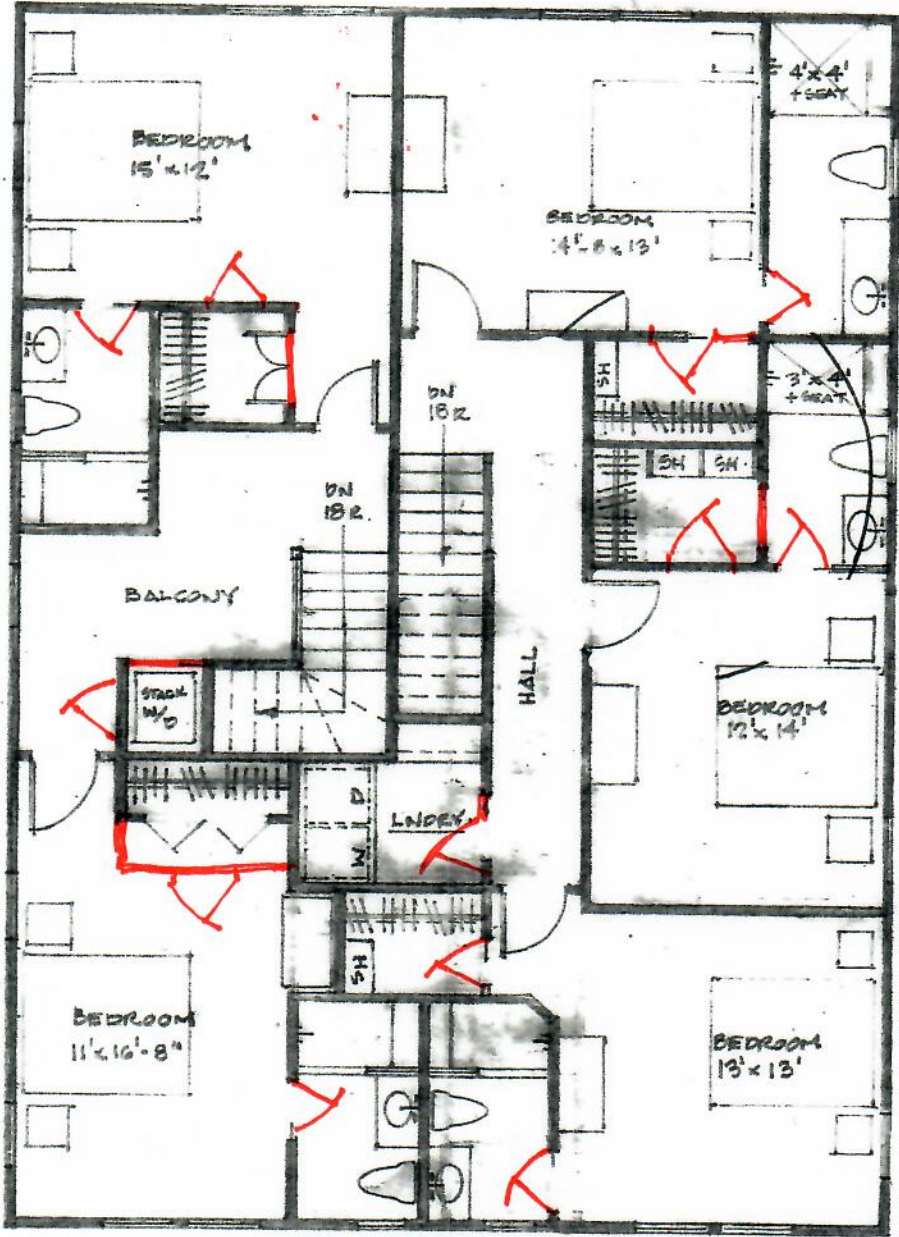


TERRACE ELEVATION


$\frac{1}{4}'' = 1'-0''$ (SOUTH)

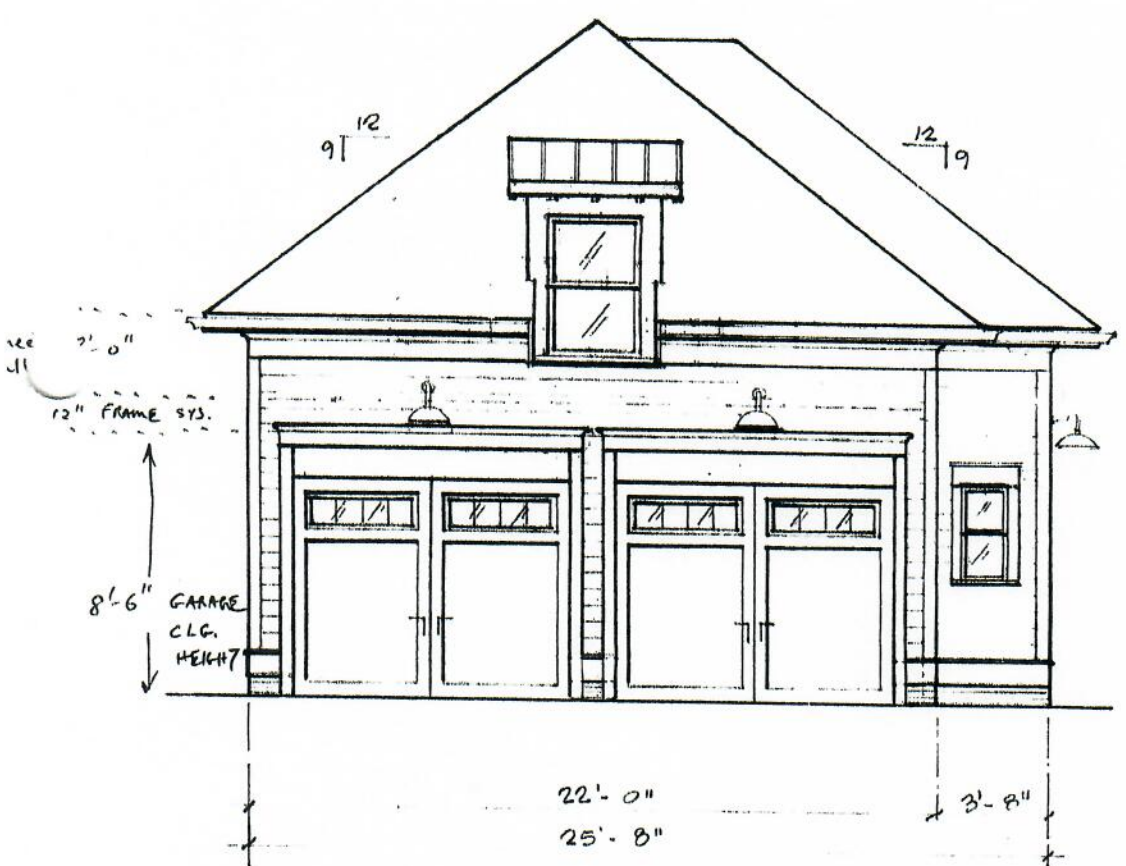

ALLEY ELEVATION
 1/4" = 1'-0" (NORTH)

NOTE:

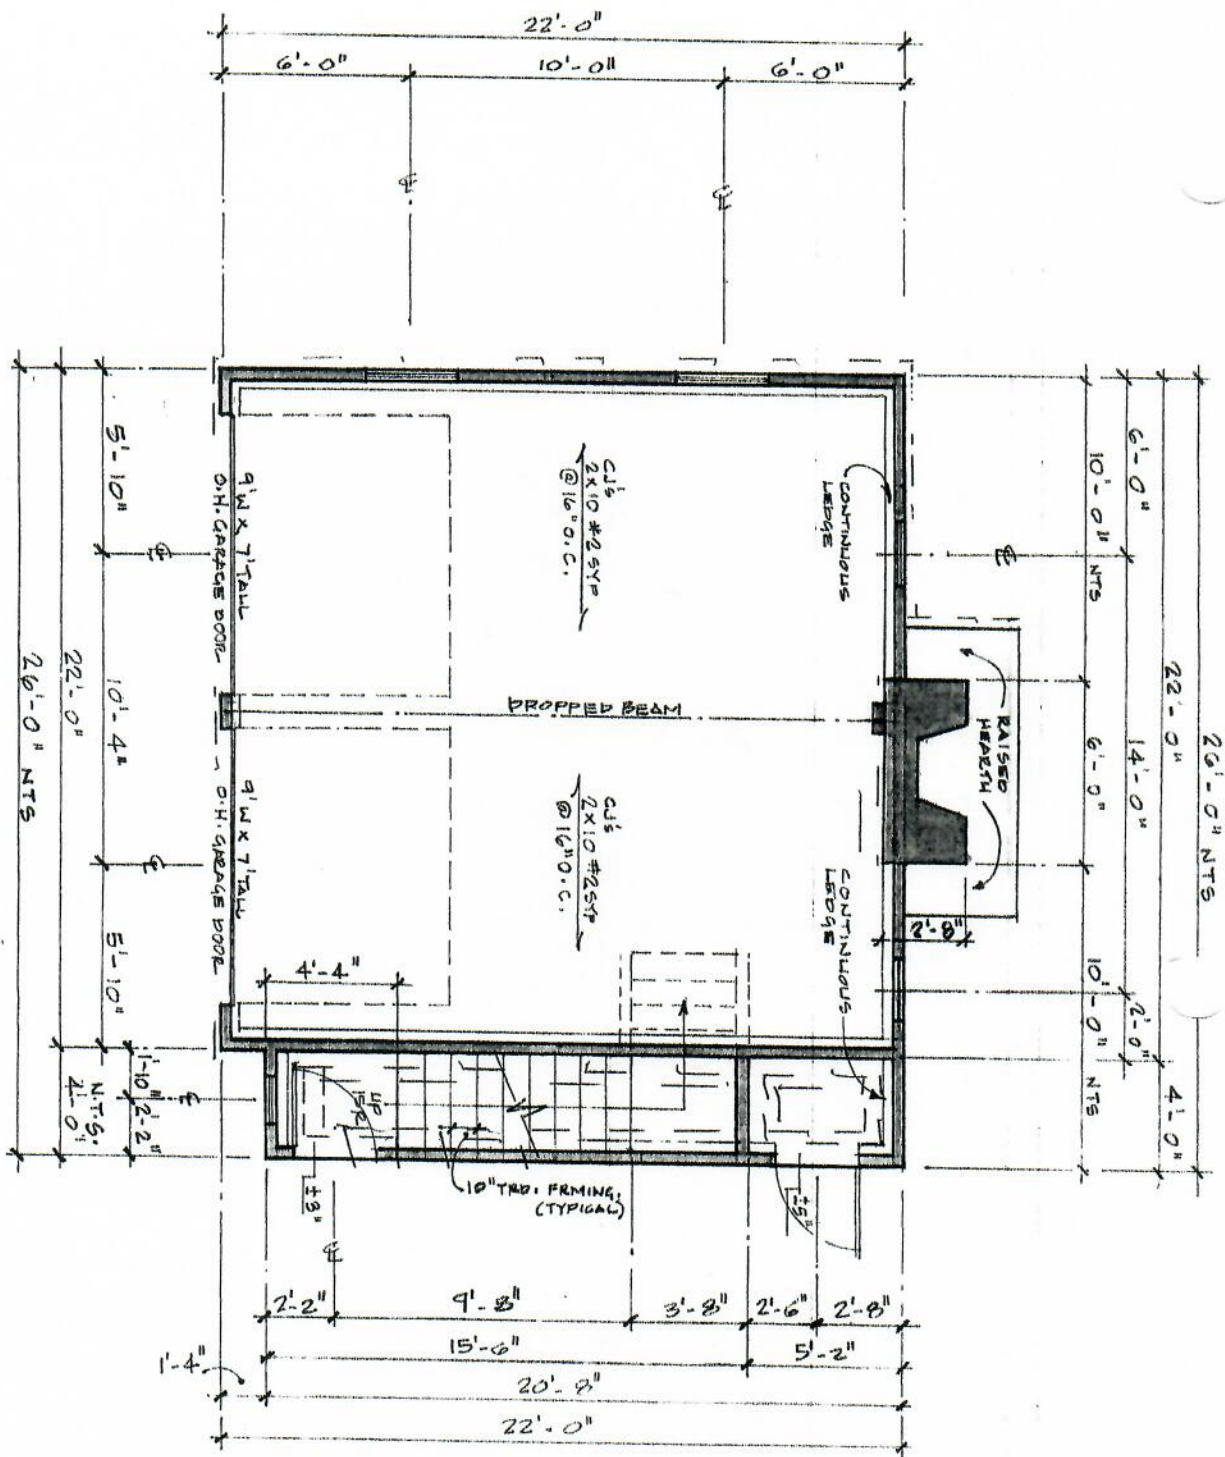

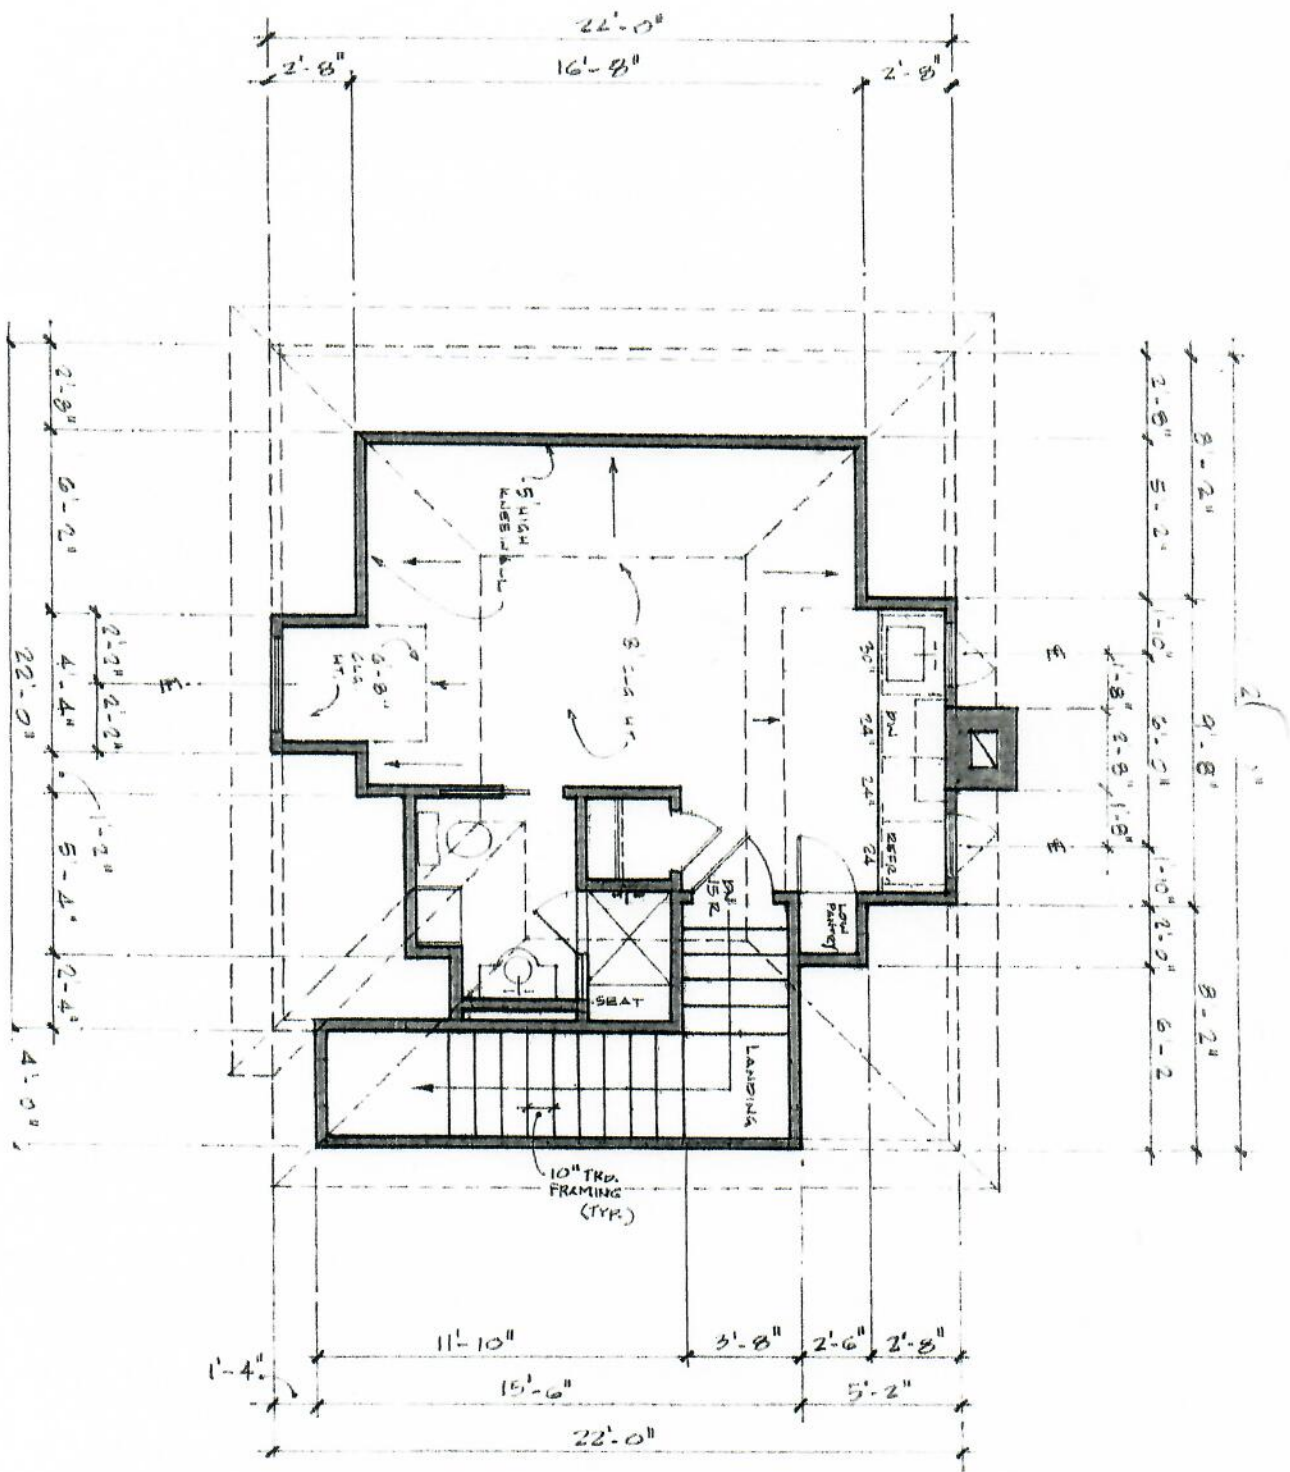

NOTE:

SECOND
 1/4" = 1'-0"
 - DO NOT SCALE