

LOT 1 SECTION --- BLOCK A PHASE --- SUBDIVISION FAIRVIEW ACRES


AS RECORDED IN MAP BOOK 1953 VOL. --- PAGE 16

OF THE WAKE COUNTY REGISTRY. D.B. 4619-769

LEGEND:

- = EXISTING IRON PIPE
- = NEW IRON PIPE
- P = PORCH, S = STOOP / SHED
- *** = FENCE
- = CREEK (APPROX LOC)
- E- = OVERHEAD ELECTRIC LINE
- LP = LIGHT POLE, PP = POWER POLE
- CP = CARPORT, PK = MASONRY NAIL
- PL = PROPERTY LINE
- PM = PRELIMINARY MAP
- LBS = LOCATION BY SCALE
- CL = CHAIN LINK, WD = WOOD
- C = CHIMNEY, CP&L = TRANSFORMER

I declare that the buildings lie wholly on the lot and that no encroachments exist except as noted. This map is not to be recorded and used for conveyances without written authorization of the surveyor and appropriate town officials.

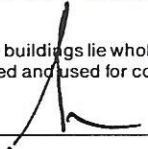

, Registered Land Surveyor

Notes: 1) North arrow is referenced to recorded map shown above unless denoted otherwise.
 2) All areas computed by D.M.D.

NOTE:
 DEED DOES NOT CLOSE MATHEMATICALLY.
 NOTE DIFFERENCES.



BUCK JONES ROAD

60' R/W

SURVEY FOR

WINTHROP D. SCHWAB JR.
 CARROLL P. SCHWAB



BUCK JONES ROAD


60' R/W

SURVEY FOR

WINTHROP D. SCHWAB JR.

CARROLL P. SCHWAB

WAKE COUNTY, NORTH CAROLINA

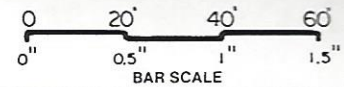

DATE: 23 APRIL 1992

TOWNSHIP: MEREDITH


SCALE: 1" = 40'



AL PRINCE & ASSOCIATES, P.A.

ENGINEERS - SURVEYORS - PLANNERS

P.O. BOX 44
 975 WALNUT ST., SUITE 239
 CARY, NORTH CAROLINA, 27511
 PH. 467-3545

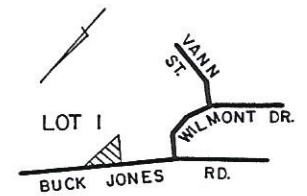

VICINITY MAP N.T.S.

c


C 680 SF

D 397 SF

BUILDING SKETCH

APT.

C 650 SF

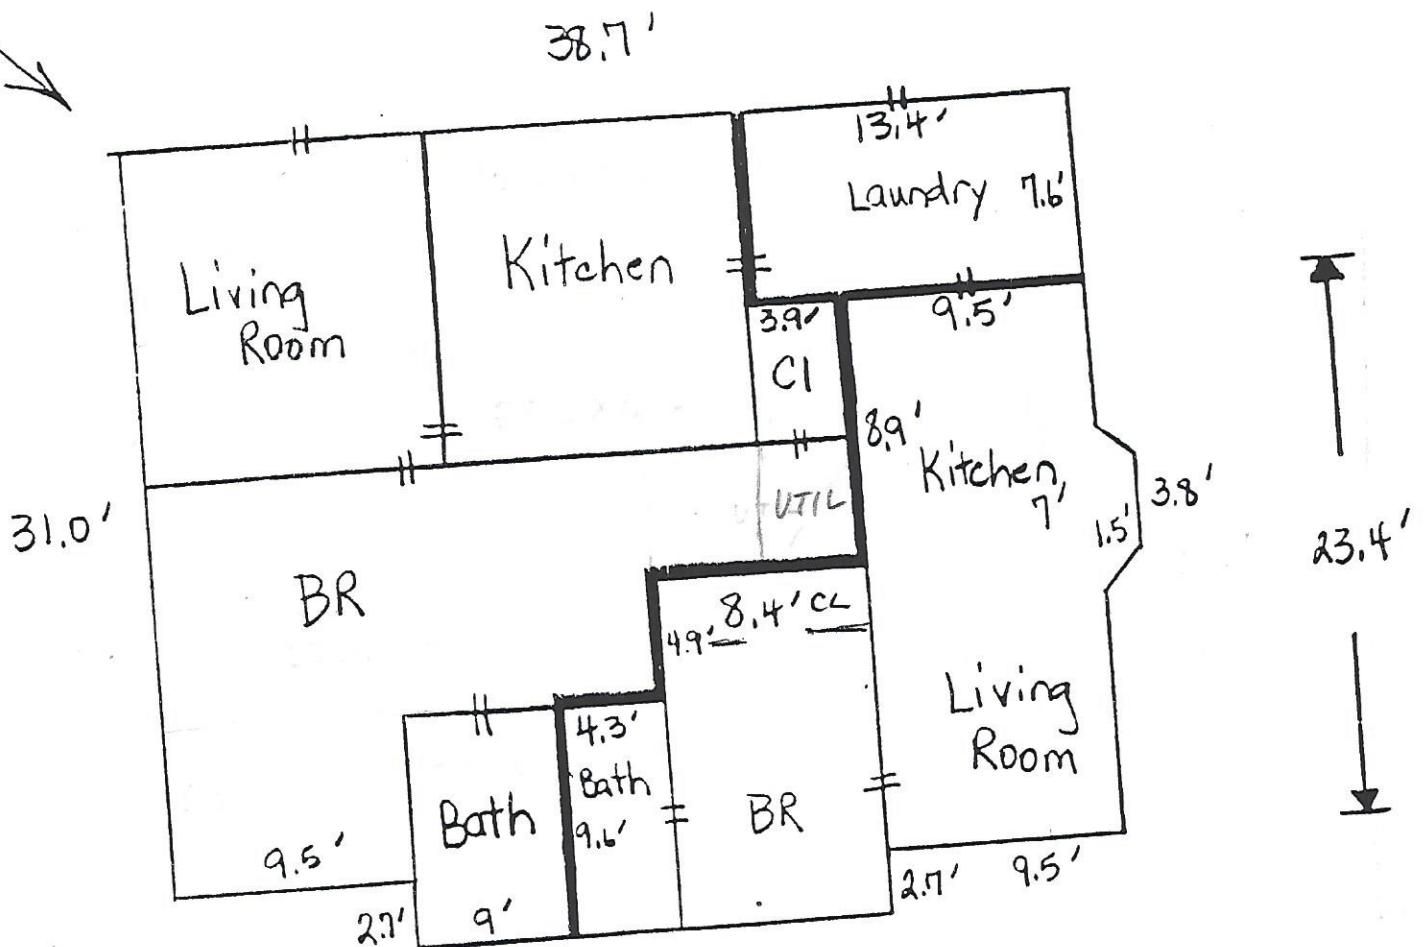

31.0'

38.7'

Living Room

Kitchen

13.4'
Laundry 7.6'

3.9'
CI

UTIL

BR

8.9'
Kitchen 7'
9.5'

3.8'

23.4'

4.9' 8.4' CL

Living Room

9.5'

Bath

4.3'
Bath 9.6'

BR

2.7'

9'

2.7'

9.5'


12.7'

BOTTOM LEVEL

400 SF


APT. D

BUILDING SKETCH

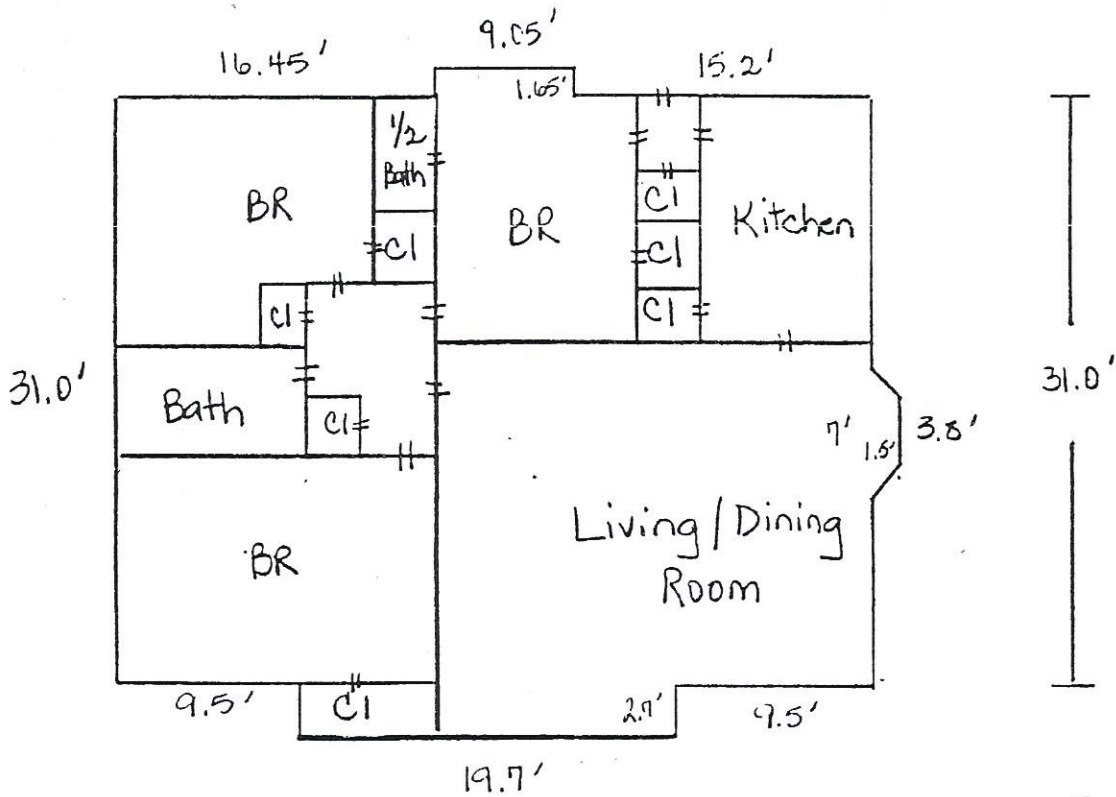

A 1300 SF

First Level

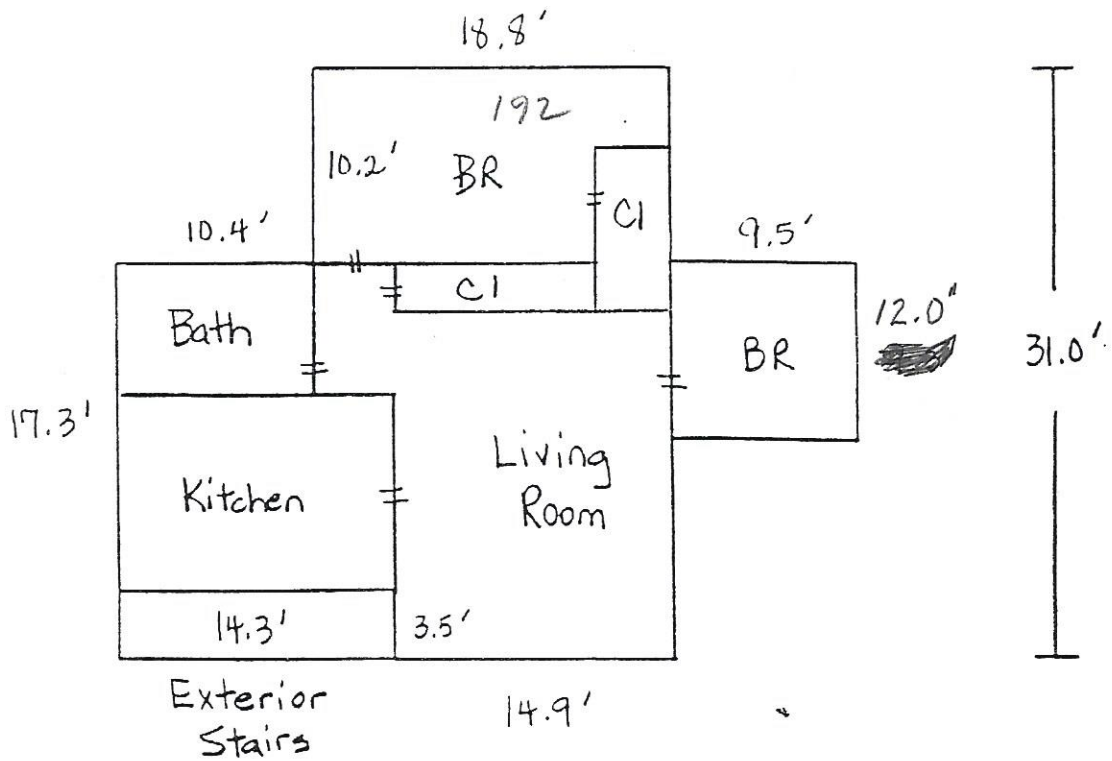

B 800 SF

Second Level (TOP)