
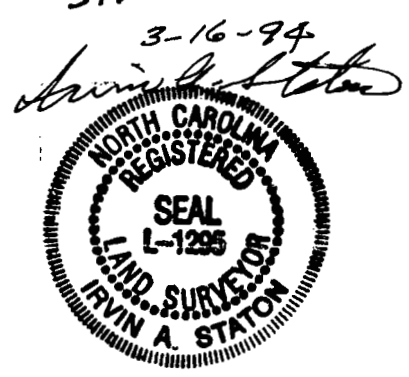


I HEREBY CERTIFY THAT THIS IS A TRUE AND ACCURATE SURVEY,
 AND THAT THE BUILDINGS, IF ANY, ARE LOCATED WHOLLY ON THE LOT,
 AND THAT THERE ARE NO ENCROACHMENTS EITHER WAY ACROSS LOT
 LINES EXCEPT AS NOTED.

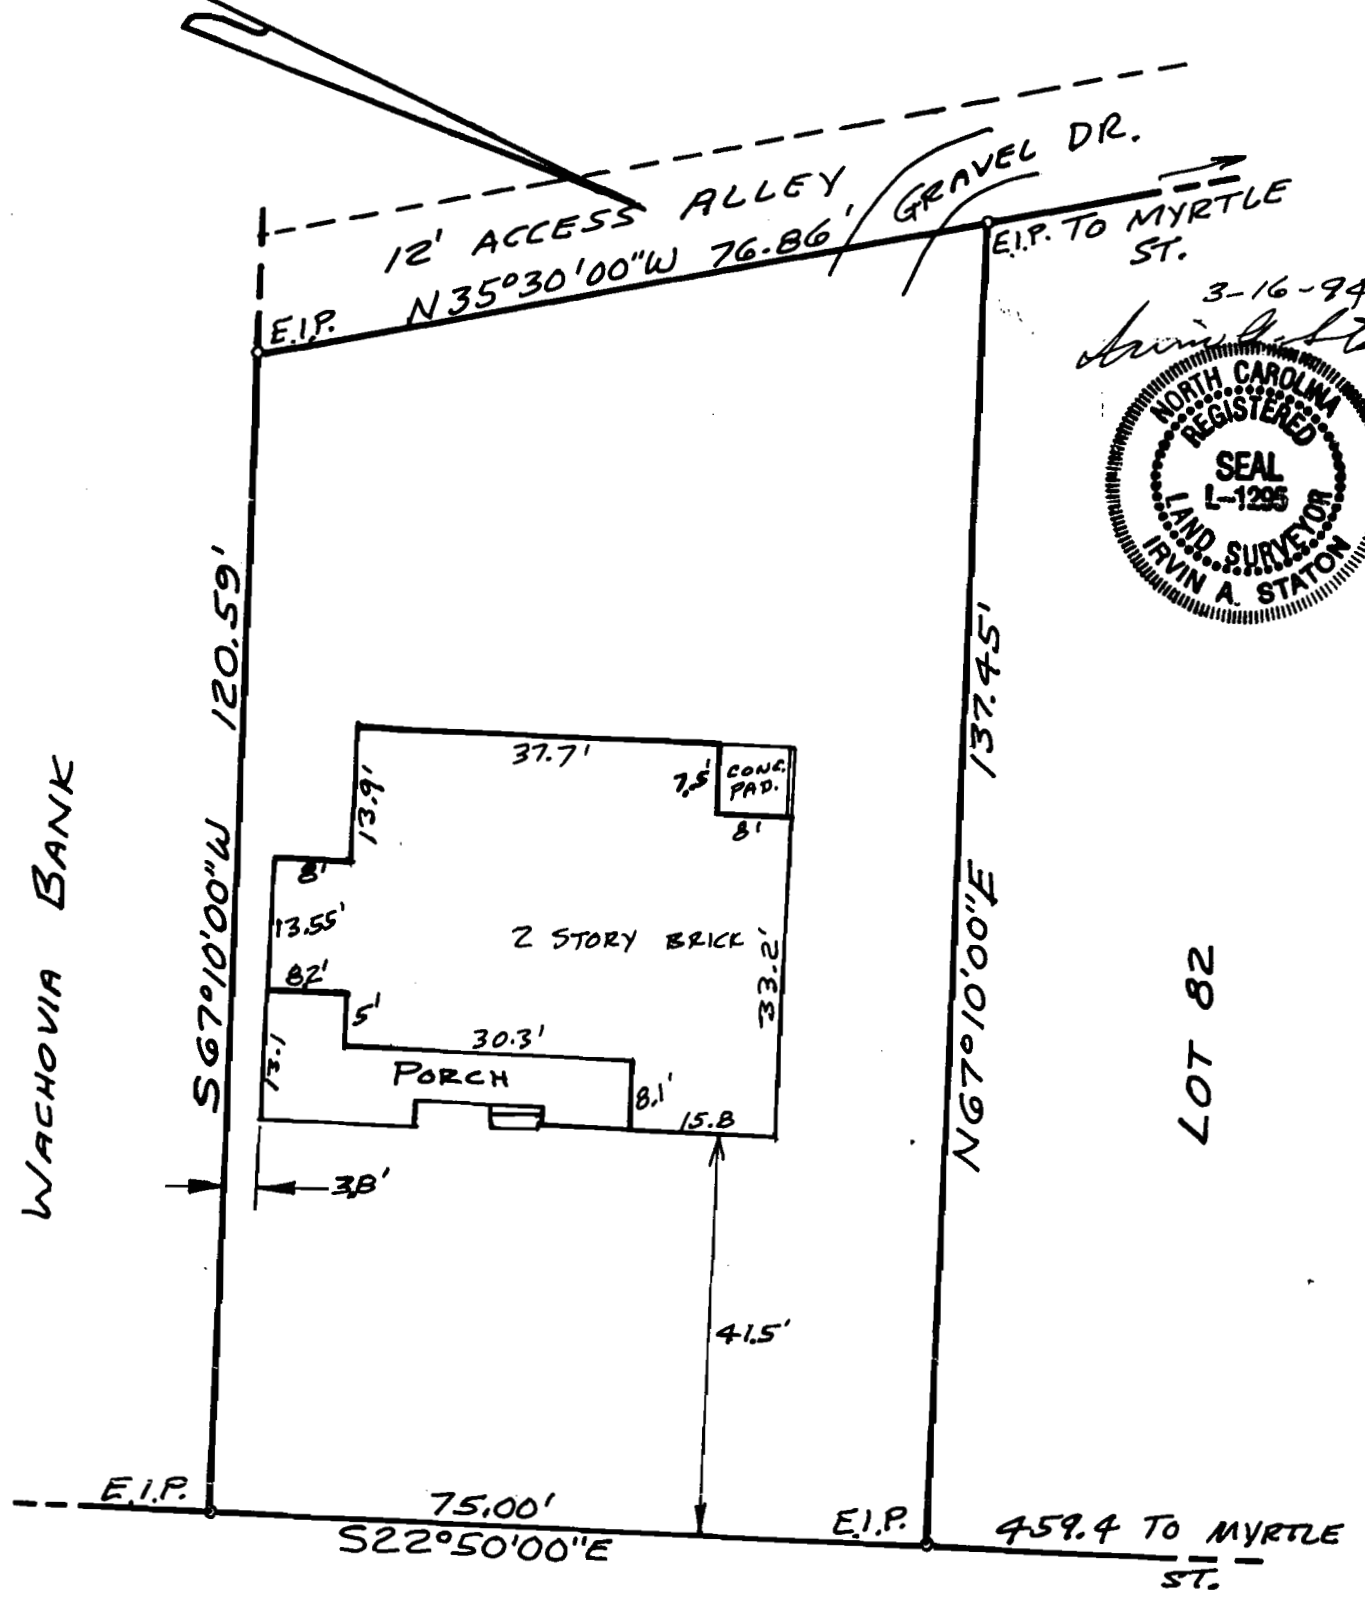

Lot 81, BLOOMSBURY

GLENWOOD AVE.

OWNER: George C. Wyman & wife Kathleen K. Wyman and William K. Cummings & wife Kimberly N. Cummings	
IRVIN A. STATON	ADDRESS: 1817 GLENWOOD AVENUE RALEIGH, NC
REGISTERED LAND SURVEYOR	SURVEY BY: IAS DR: SD SUPV: IAS
3009 LARK CIRCLE, RALEIGH, N.C. 27604 919-954-1407	DATE: 3/16/94 SCALE: 1" = 20'
	LOT 81 B.O.M. 1911 PAGE 120 WAKE COUNTY REGISTRY